

Foyer 3 + H Factsheet

Foyer 3 + H serves as the entrance area for Hall 3 while also providing direct access to Hall H. Its unique architecture features numerous pillars which create an intimate atmosphere. This is further enhanced by the foyer's remote-controlled LED indirect lighting system enabling a wide range of illumination scenarios.

Ideal for welcome receptions, coffee breaks or smaller exhibitions in connection with other events.

Building section	Center
Floor	Ground floor
Gross area (m²)	1,487
Clear height (m)	3.85 4.10
Divisible	No
Daylight	No
Exhibitions	Yes

Key Facts


- **Ceiling height:**
3.85 m / 4.10 m
- **Flooring:**
Parquet
- **Cloakroom:**
Permanent cloakroom with 800 hooks
(conditional)

Other services

- **Exhibition use:**
 - Exhibition area*:
max. 468 m² net
 - Floor load:
500 kg/m²
- **Audio**:**
 - Ceiling-mounted loudspeakers
for announcements and voice
transmission
- **Video**:**
 - Digital signage system with
individually-addressable
monitors
- **Lighting**:**
 - 3-phase busbar system for light
fixtures


Floorplan

Floorplan Foyer 3 + H:

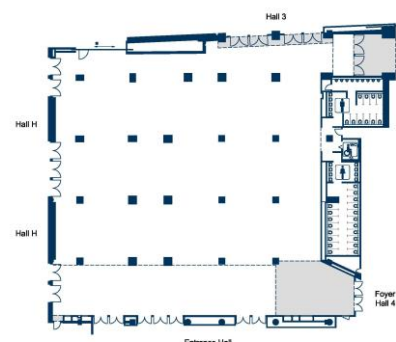

All information is subject to change.

- * Depending on specific usage.
- ** Use of audio, video and other technical equipment
not included in hall rental fee. We will gladly put
together an individual proposal.

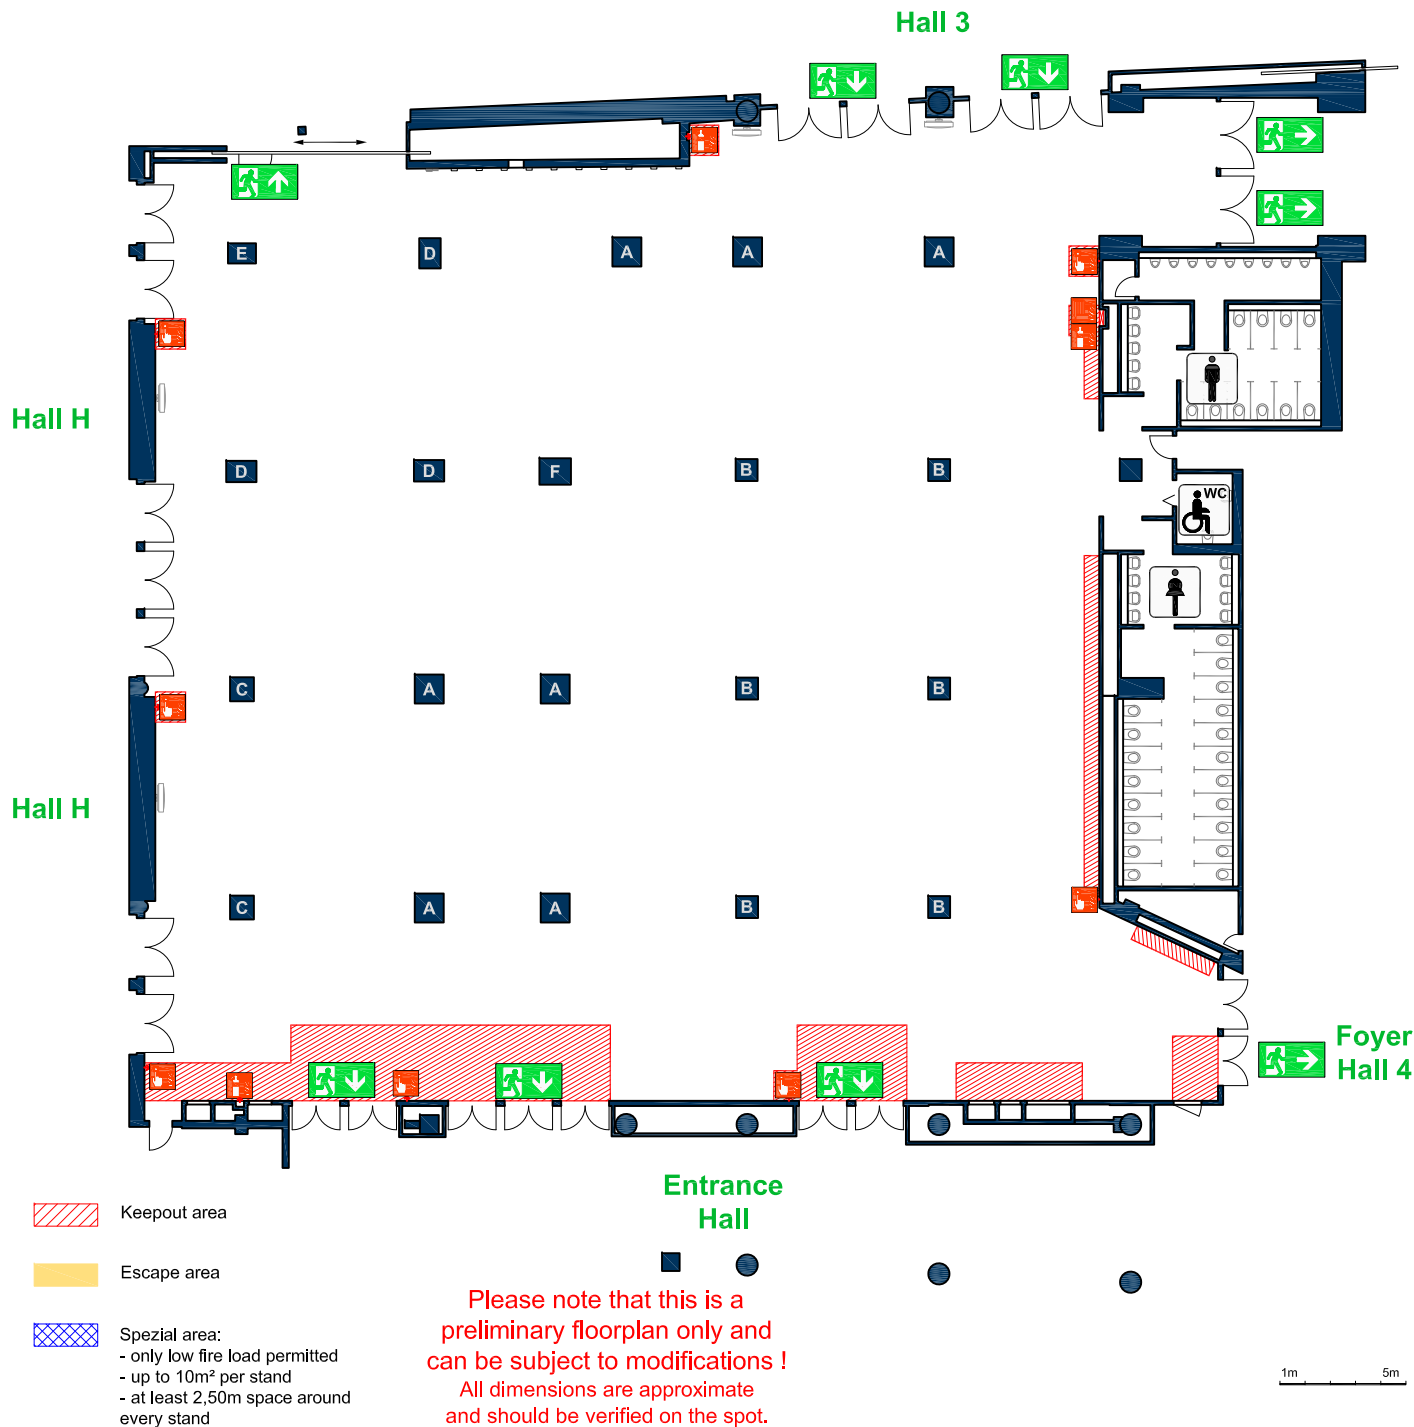

- A** Pillars 1,15 x 1,15 m
- B** Pillars 0,87 x 0,87 m
- C** Pillars 0,95 x 0,95 m
- D** Pillars 0,85 x 1,20 m
- E** Pillars 0,80 x 1,11 m
- F** Pillars 1,05 x 1,25 m

Height Foyer 3 + H

Ceiling height	3,85m / 4,10m
Ceiling height	2,35m / 2,70m
Max. construction height	2,20m / 3,30m / 3,60m

Floor Foyer 3 + H

Flooring:	Parquet
Area loading	500 kg/m²



Emergency exit



Fire extinguisher, fire alarms
fire hose, fire hydrant

Ground Floor	Event: Date:
Foyer 3+H	Floor space = 1.487,00 m²
<div> <div>CCH Congress Center Hamburg</div> <div> <div>approved: 22.07.2021</div> <div>scale: 1:300</div> <div>paper size: A4</div> </div> </div>	
filename: S03_F_leer_EN_A4.pdf	



The GSIS Exhibition features a curated selection of global innovators, leading enterprises, and cutting-edge technology providers shaping the future of security and innovation. Exhibition space at GSIS Hamburg is limited and in high demand. Booking early ensures the best selection of premium locations to showcase your innovations.

STAND PACKAGES

- Back wall with textile banner
- Logo / full-surface print (1 m²) on info counter
- 3 x shell chairs, white/gray
- 1 x side table, white/wood
- Barstool, white
- Waste bin
- Info counter, W x H x D = 100 x 100 x 50 cm, white/oak, lockable
- Daily cleaning
- Waste disposal (60L mixed waste)
- 3 kW power connection
- Velour carpet flooring
- Marketing package
- AUMA fee
- Space fee

9 m²	12 m²	15 m²	18 m²
8.400 € ¹⁾	10.450 € ¹⁾	12.500 € ¹⁾	14.500 € ¹⁾

¹⁾ plus 19% VAT



Book now – your contact partner:

Petra Drywa
Tel: +49 40 3569 2838
sales@gsis-hamburg.com
www.gsis-hamburg.com